

BUILDING.

3. SOILS CONTAINING PCBs >50 ppm ARE PRESENT IN THE UPPER 6" OF SOILS. AFTER REMOVAL OF THE UPPER 6" OF >50 ppm SOILS, THE UNDERLYING SOILS WILL BE HANDLED AS <50 ppm SOILS. CONFIRMATION.

LEGEND



TEMPORARY CHAIN LINK FENCE AROUND ADJACENT SOILS



SOIL SAMPLE LOCATION




PROPOSED SOIL REMOVAL (PCB < 50 ppm)



PROPOSED SOIL REMOVAL (PCB > 50 ppm)



AREA OF 20" REMOVAL

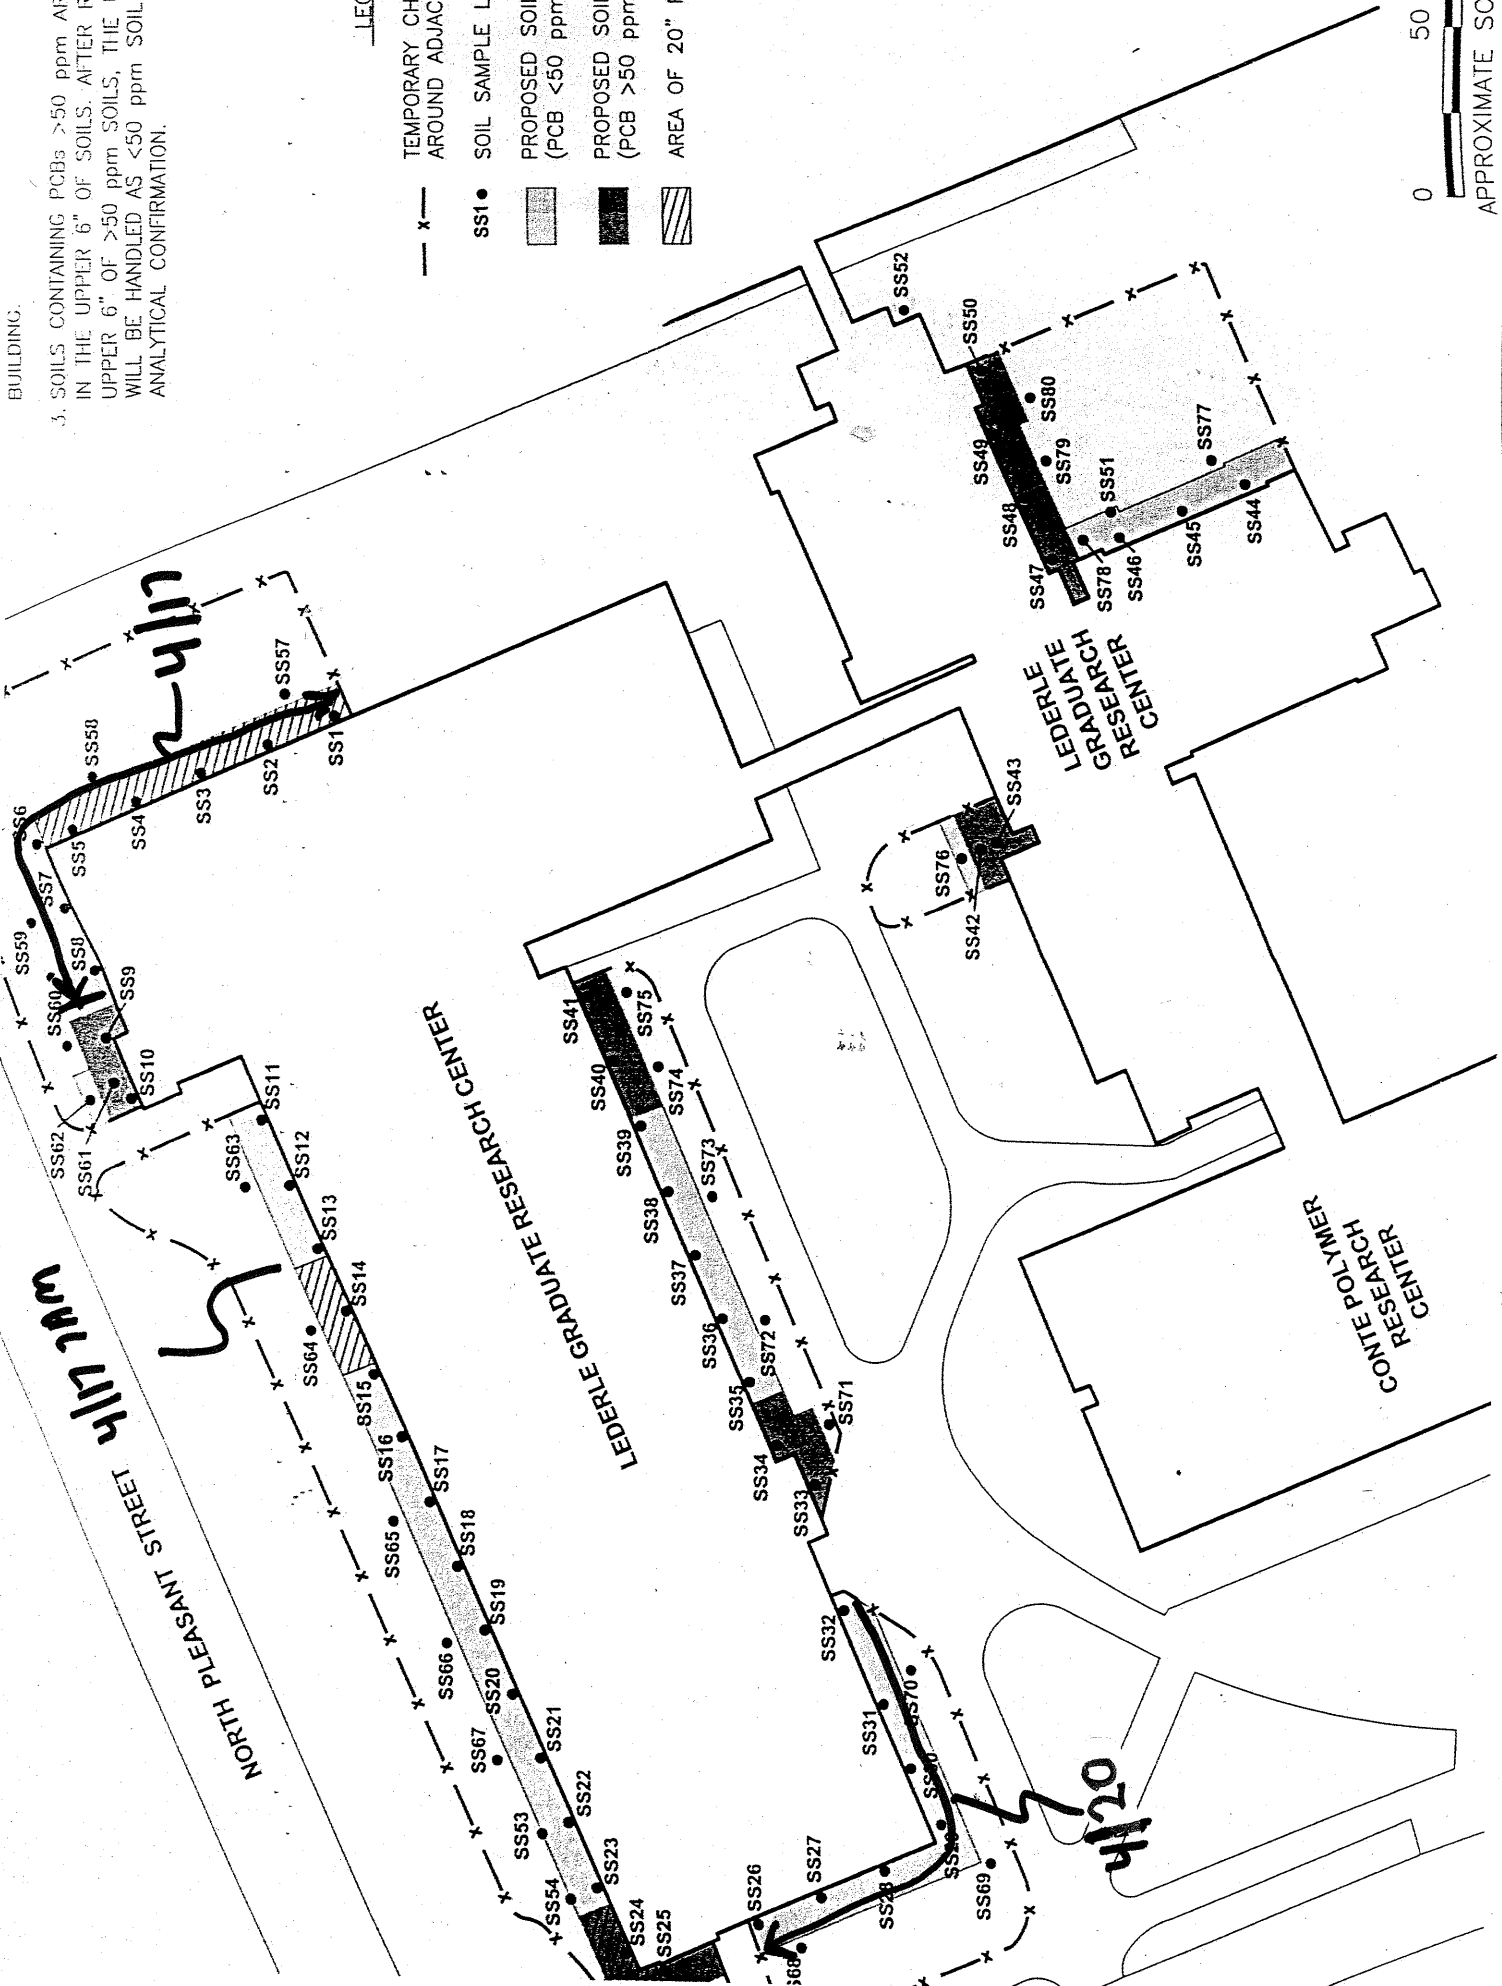

0 50

APPROXIMATE SCALE